





مؤسسة الشام الإنسانية
Al-Sham Humanitarian Foundation

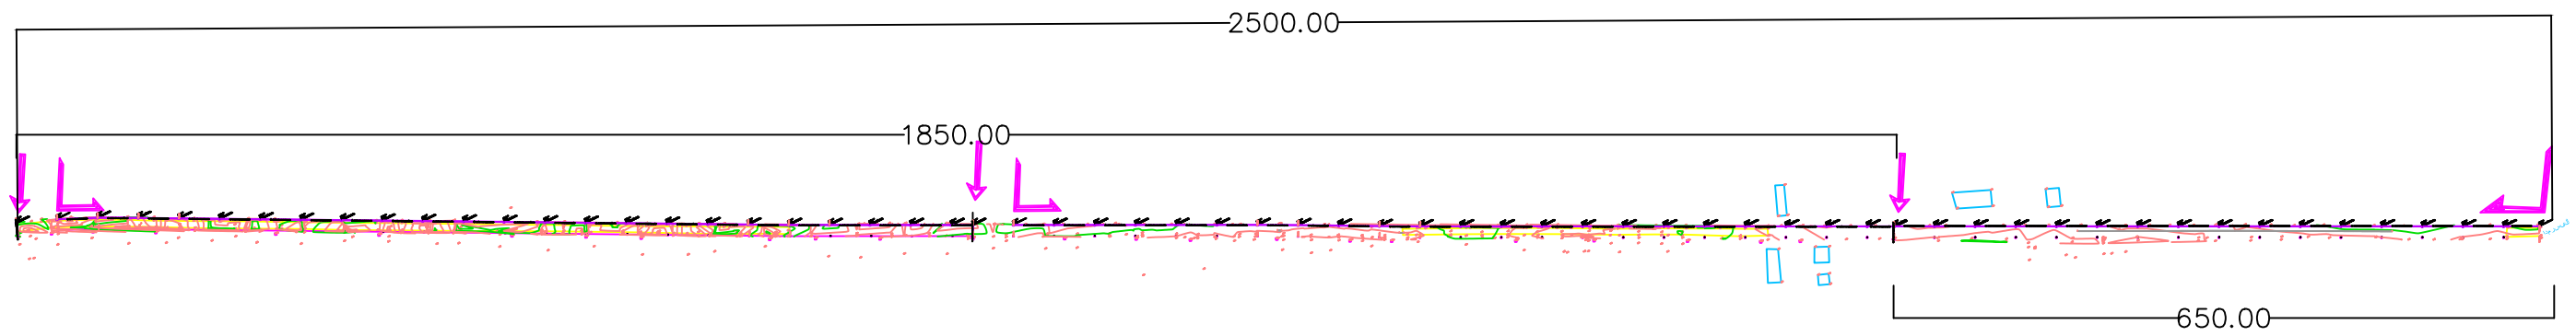


PROJECT TITLE			
Rehabilitation of Sanitation Network			
CONTRACTOR			
Al-Sham Humanitarian Foundation			
DRAWING TITLE			
Kafr Deryan Road			
SCALE	SHEET	REVISION	SHEET NO.
1:100	A3		AR-01

Alignment - (KaferDaryan Sewer) - (3) PROFILE

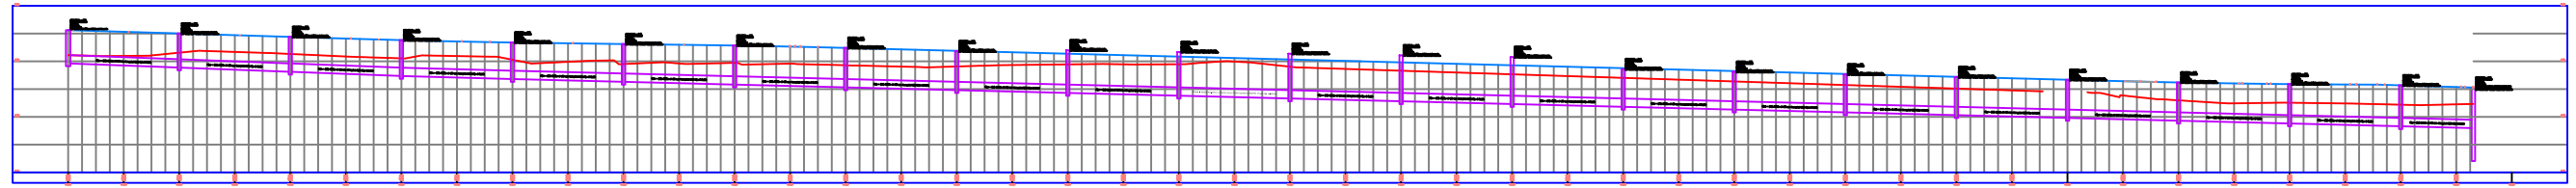

Alignment - (KaferDaryan Sewer) - (5) PROFILE

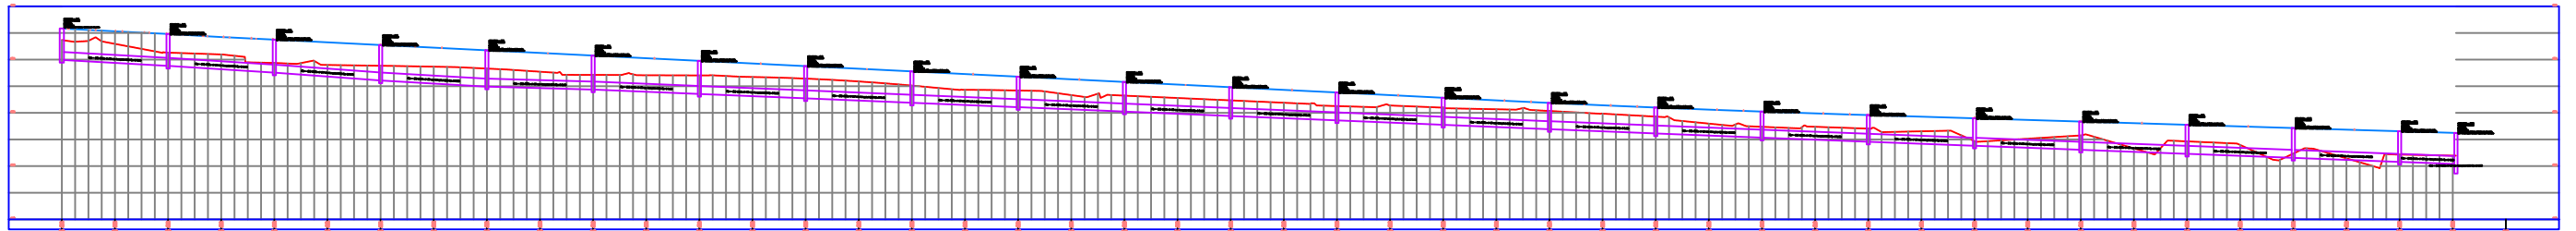

Alignment - (KaferDaryan Sewer) - (7) PROFILE

