


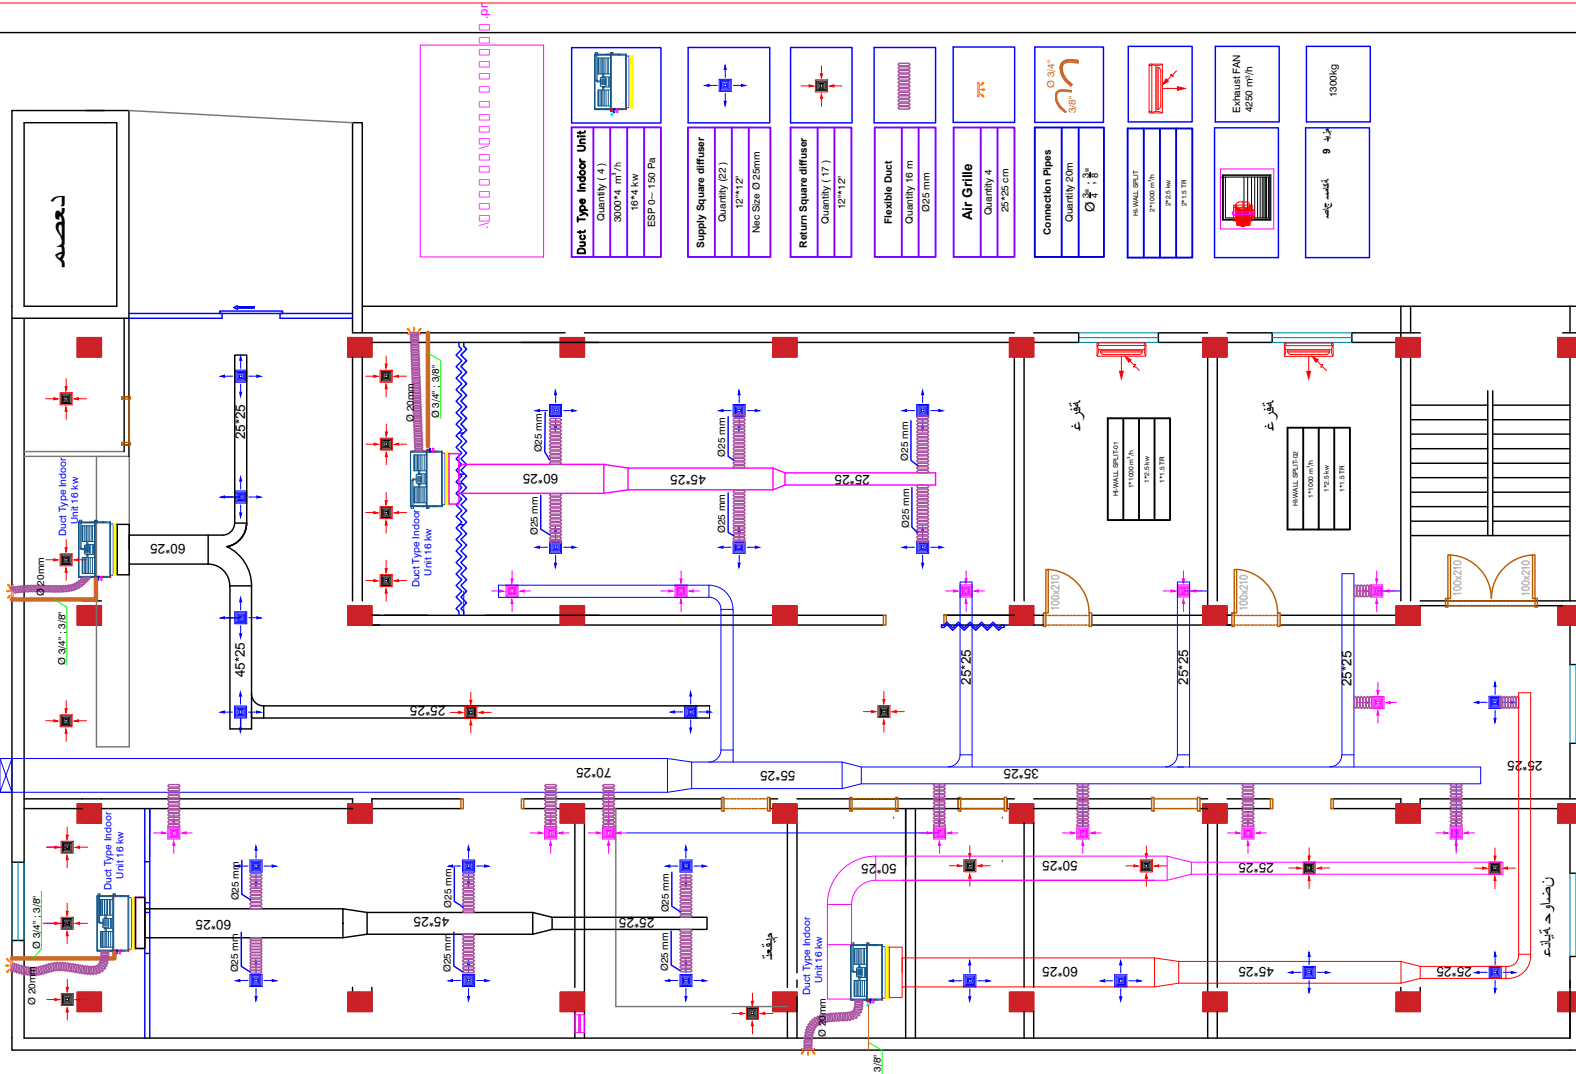

GENERAL NOTES:
1.

00-10-000	ISSUED FOR APPROVAL	DATE	REVISION	MADE BY	CHECKED
OWNER AL-SHAM HUMANITARIAN FOUNDATION					
PROJECT CHILD HEALTH HOSPITAL NW SYRIA					
CONTRACTOR ART NOUVEAU CONSTRUCTION COMPANY					
BUILDING AFRH HOSPITAL FIRST FLOOR					
DRAWING TITLE H.V.A.C System plan					
DRAWING NO.	DESIGNED BY	DESIGNED BY	APPROVED		
001	ART	ART	ART		
SCALE	DATE	CHECKED BY			
	SEPTEMBER 2010				